



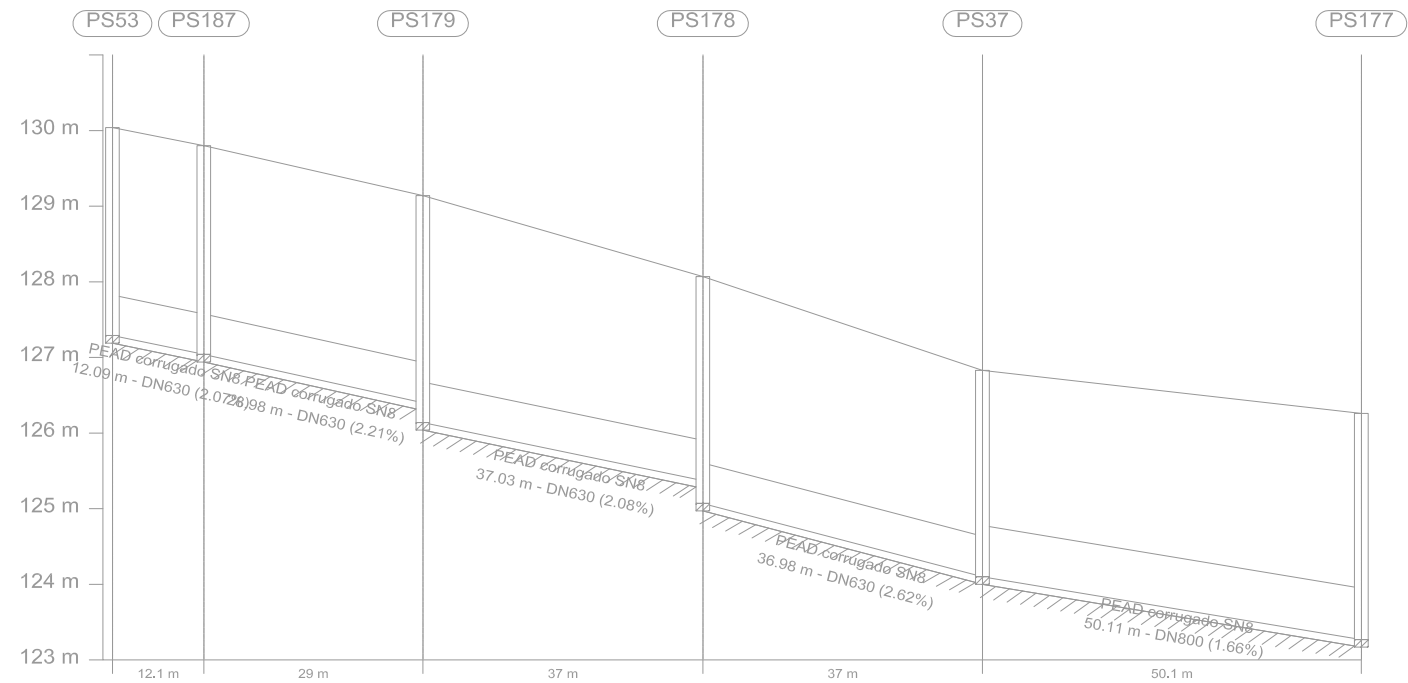

Distancia al origen (m)	210.61	222.69	251.67	288.71	325.69	375.81
Cota rasante (m)	130.04	129.80	129.14	128.07	126.83	126.26
Cota terreno (m)	128.94	128.70	128.64	127.57	125.73	125.76
Prof. Pozo (m)	2.75	2.76	3.00	3.00	2.73	2.99
Profundidad entrada conducción (m)	2.75	2.76	3.00	3.00	2.73	2.99
Profundidad salida conducción (m)	2.75	2.76	3.00	3.00	2.73	2.99
Profundidad excavación entrada (m)	2.85	2.86	2.84	2.80	2.83	3.09
Profundidad excavación salida (m)	2.85	2.86	3.10	3.10	2.83	3.09

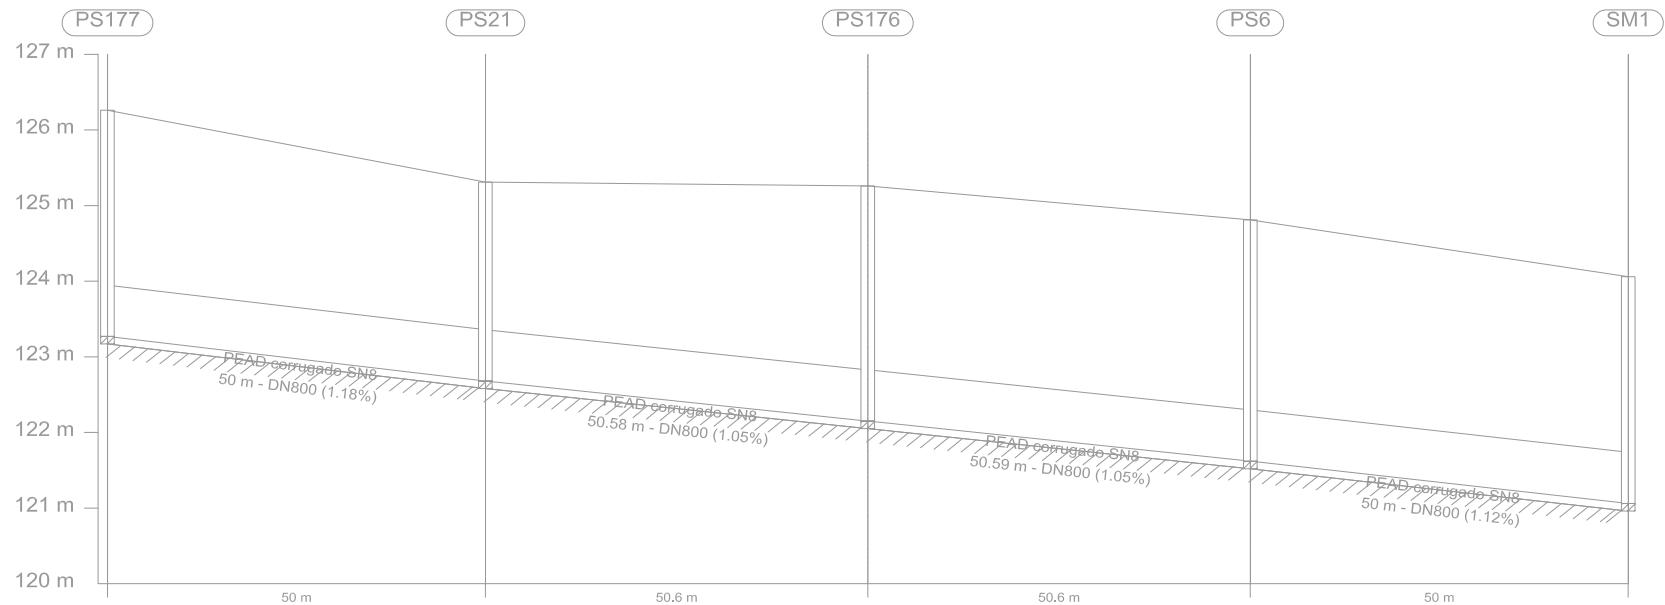

Distancia al origen (m)	375.81	425.80	476.38	526.98	576.97
Cota rasante (m)	126.26	125.31	125.26	124.81	124.06
Cota terreno (m)	125.76	124.21	124.76	123.71	123.56
Prof. Pozo (m)	2.99	2.63	3.11	3.19	3.00
Profundidad entrada conducción (m)	2.99	2.63	3.11	3.19	3.00
Profundidad salida conducción (m)	2.99	2.63	3.11	3.19	3.00
Profundidad excavación entrada (m)	3.09	2.73	3.21	3.29	3.10
Profundidad excavación salida (m)	3.09	2.73	3.21	3.29	3.10