

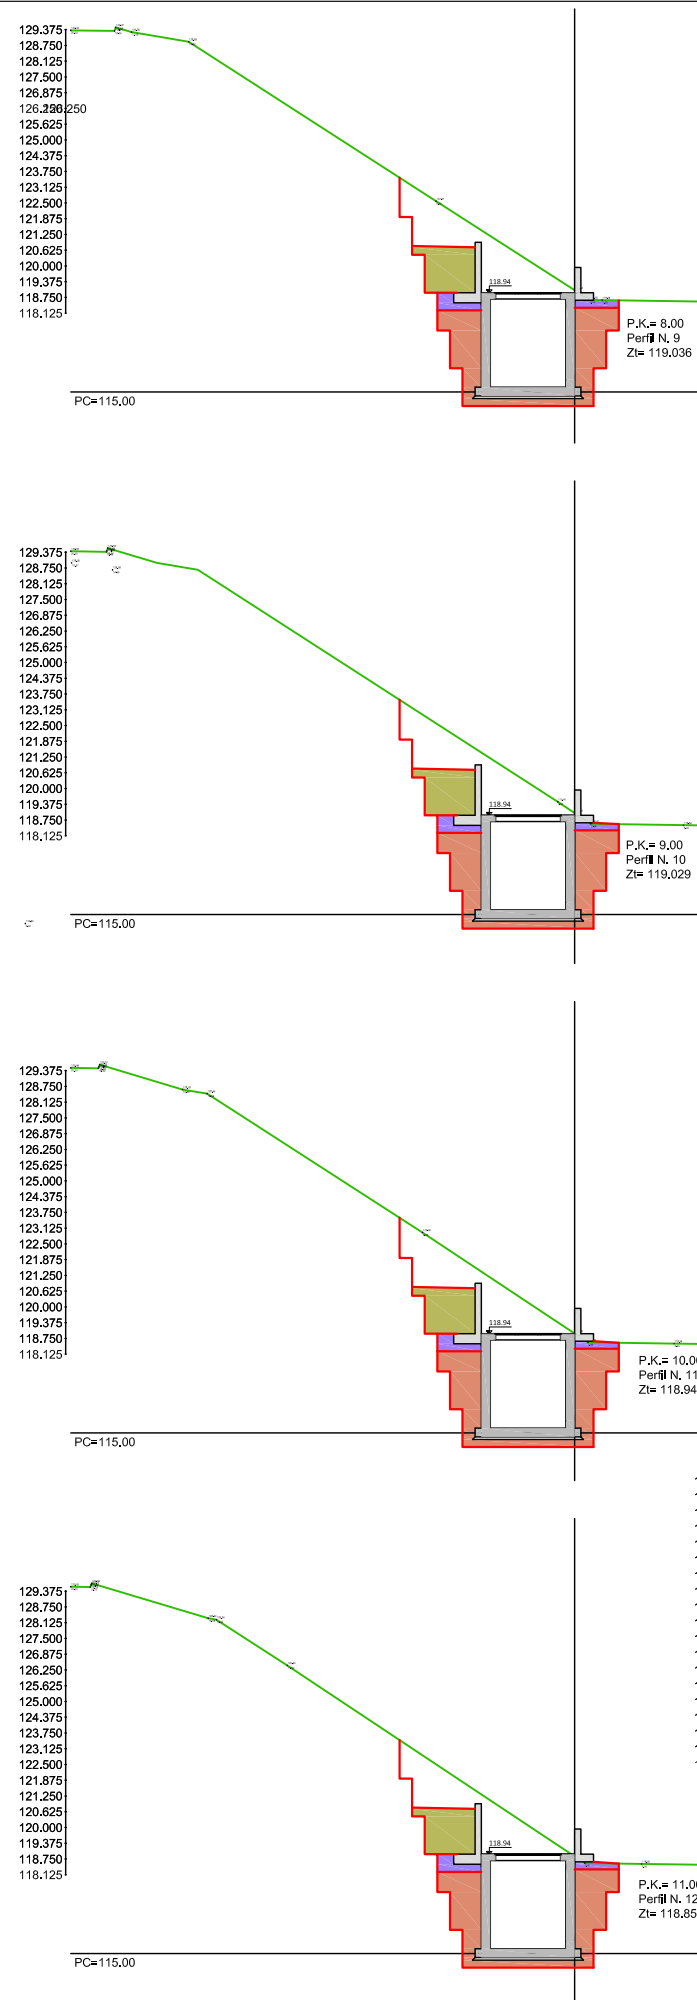


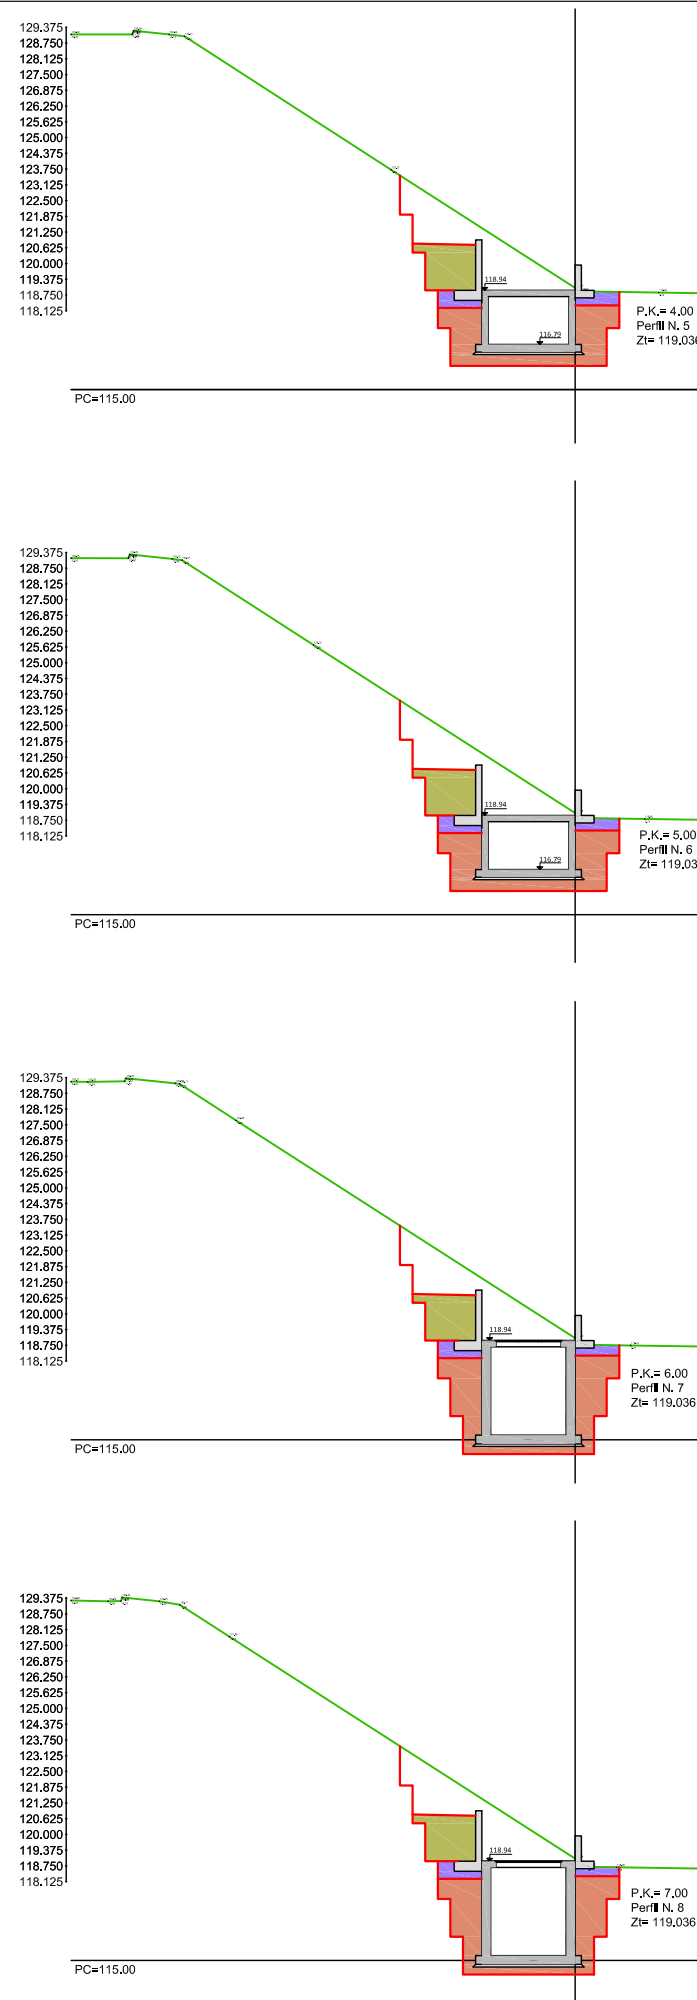

| LEYENDA TRANSVERSALES |                                 |
|-----------------------|---------------------------------|
|                       | TERRENO NATURAL                 |
|                       | LÍMITE DE LA EXCAVACIÓN         |
|                       | RELLENO DE PIEDRA               |
|                       | RELLENO PROPIO DE LA EXCAVACIÓN |
|                       | RELLENO DE ZAHORRA              |
|                       | SECCIÓN POZO DE BOMBEO          |

| Perfil | p.k  | Excavación (m²) | Relleno piedra (m²) | Relleno Zahorra A. (m²) | Relleno mat.excav (m²) |
|--------|------|-----------------|---------------------|-------------------------|------------------------|
| 1      | 0    | 34,85           | 15,24               | 2,72                    | 7,59                   |
| 2      | 1    | 34,42           | 15,50               | 2,98                    | 3,82                   |
| 3      | 2    | 34,20           | 10,22               | 1,94                    | 3,82                   |
| 4      | 3    | 34,06           | 8,18                | 1,63                    | 3,82                   |
| 5      | 4    | 33,95           | 8,18                | 1,56                    | 3,82                   |
| 6      | 5    | 33,86           | 8,18                | 1,50                    | 3,82                   |
| 7      | 6    | 41,57           | 9,85                | 1,44                    | 3,82                   |
| 8      | 7    | 41,50           | 9,85                | 1,38                    | 3,82                   |
| 9      | 8    | 41,43           | 9,85                | 1,32                    | 3,82                   |
| 10     | 9    | 41,46           | 9,85                | 1,29                    | 3,82                   |
| 11     | 10   | 41,17           | 9,85                | 1,28                    | 3,82                   |
| 12     | 11   | 40,52           | 9,85                | 1,28                    | 3,82                   |
| 13     | 11,6 | 40,13           | 23,04               | 2,38                    | 7,82                   |

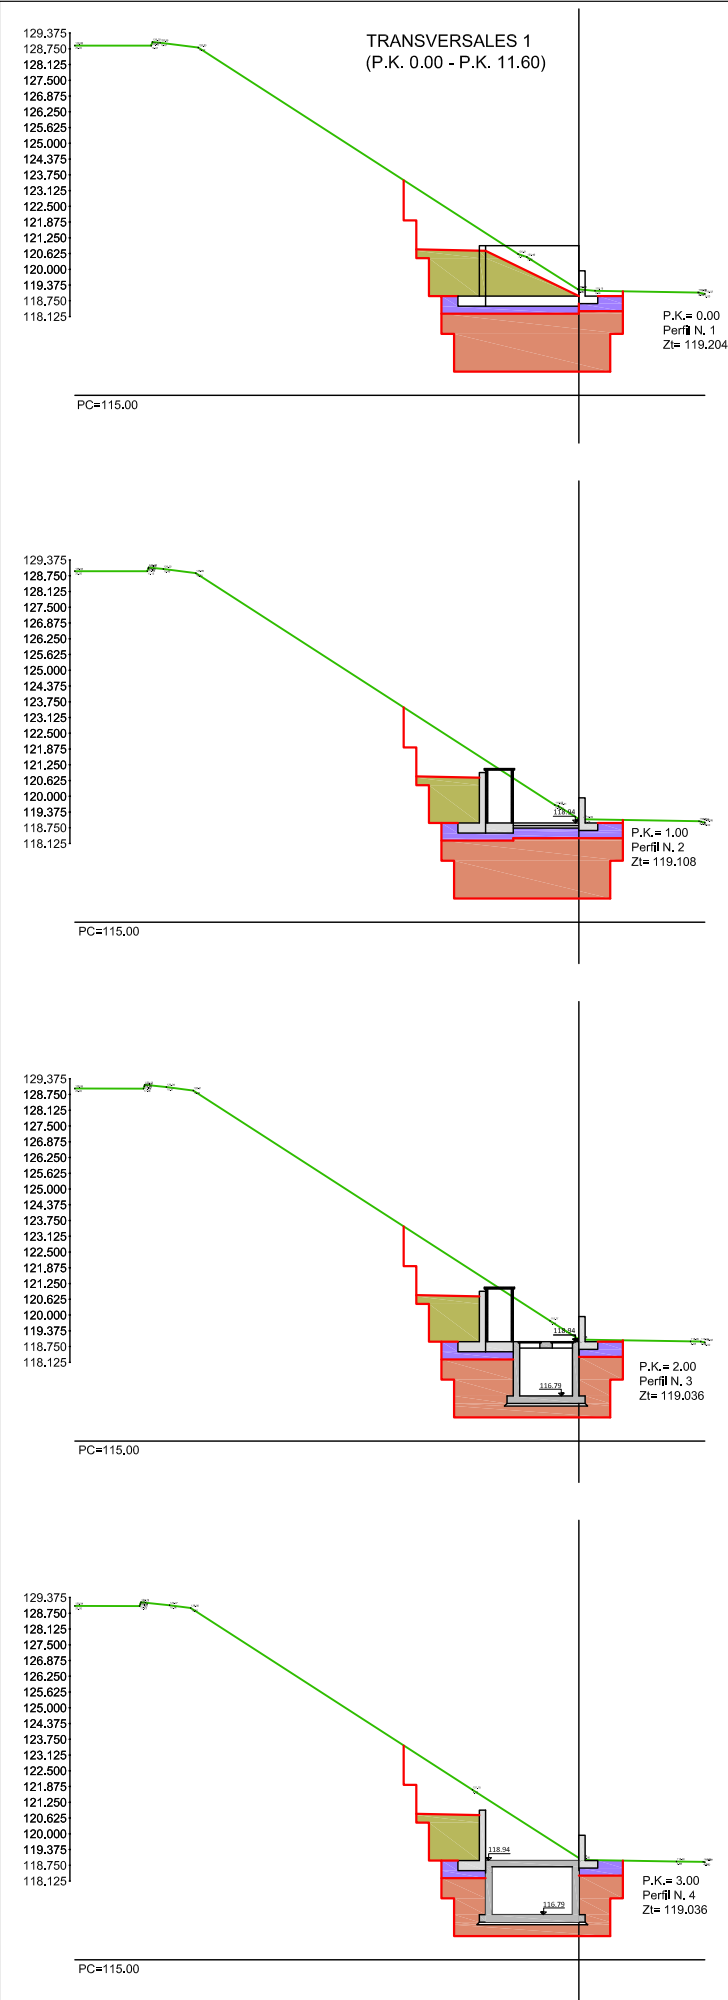